


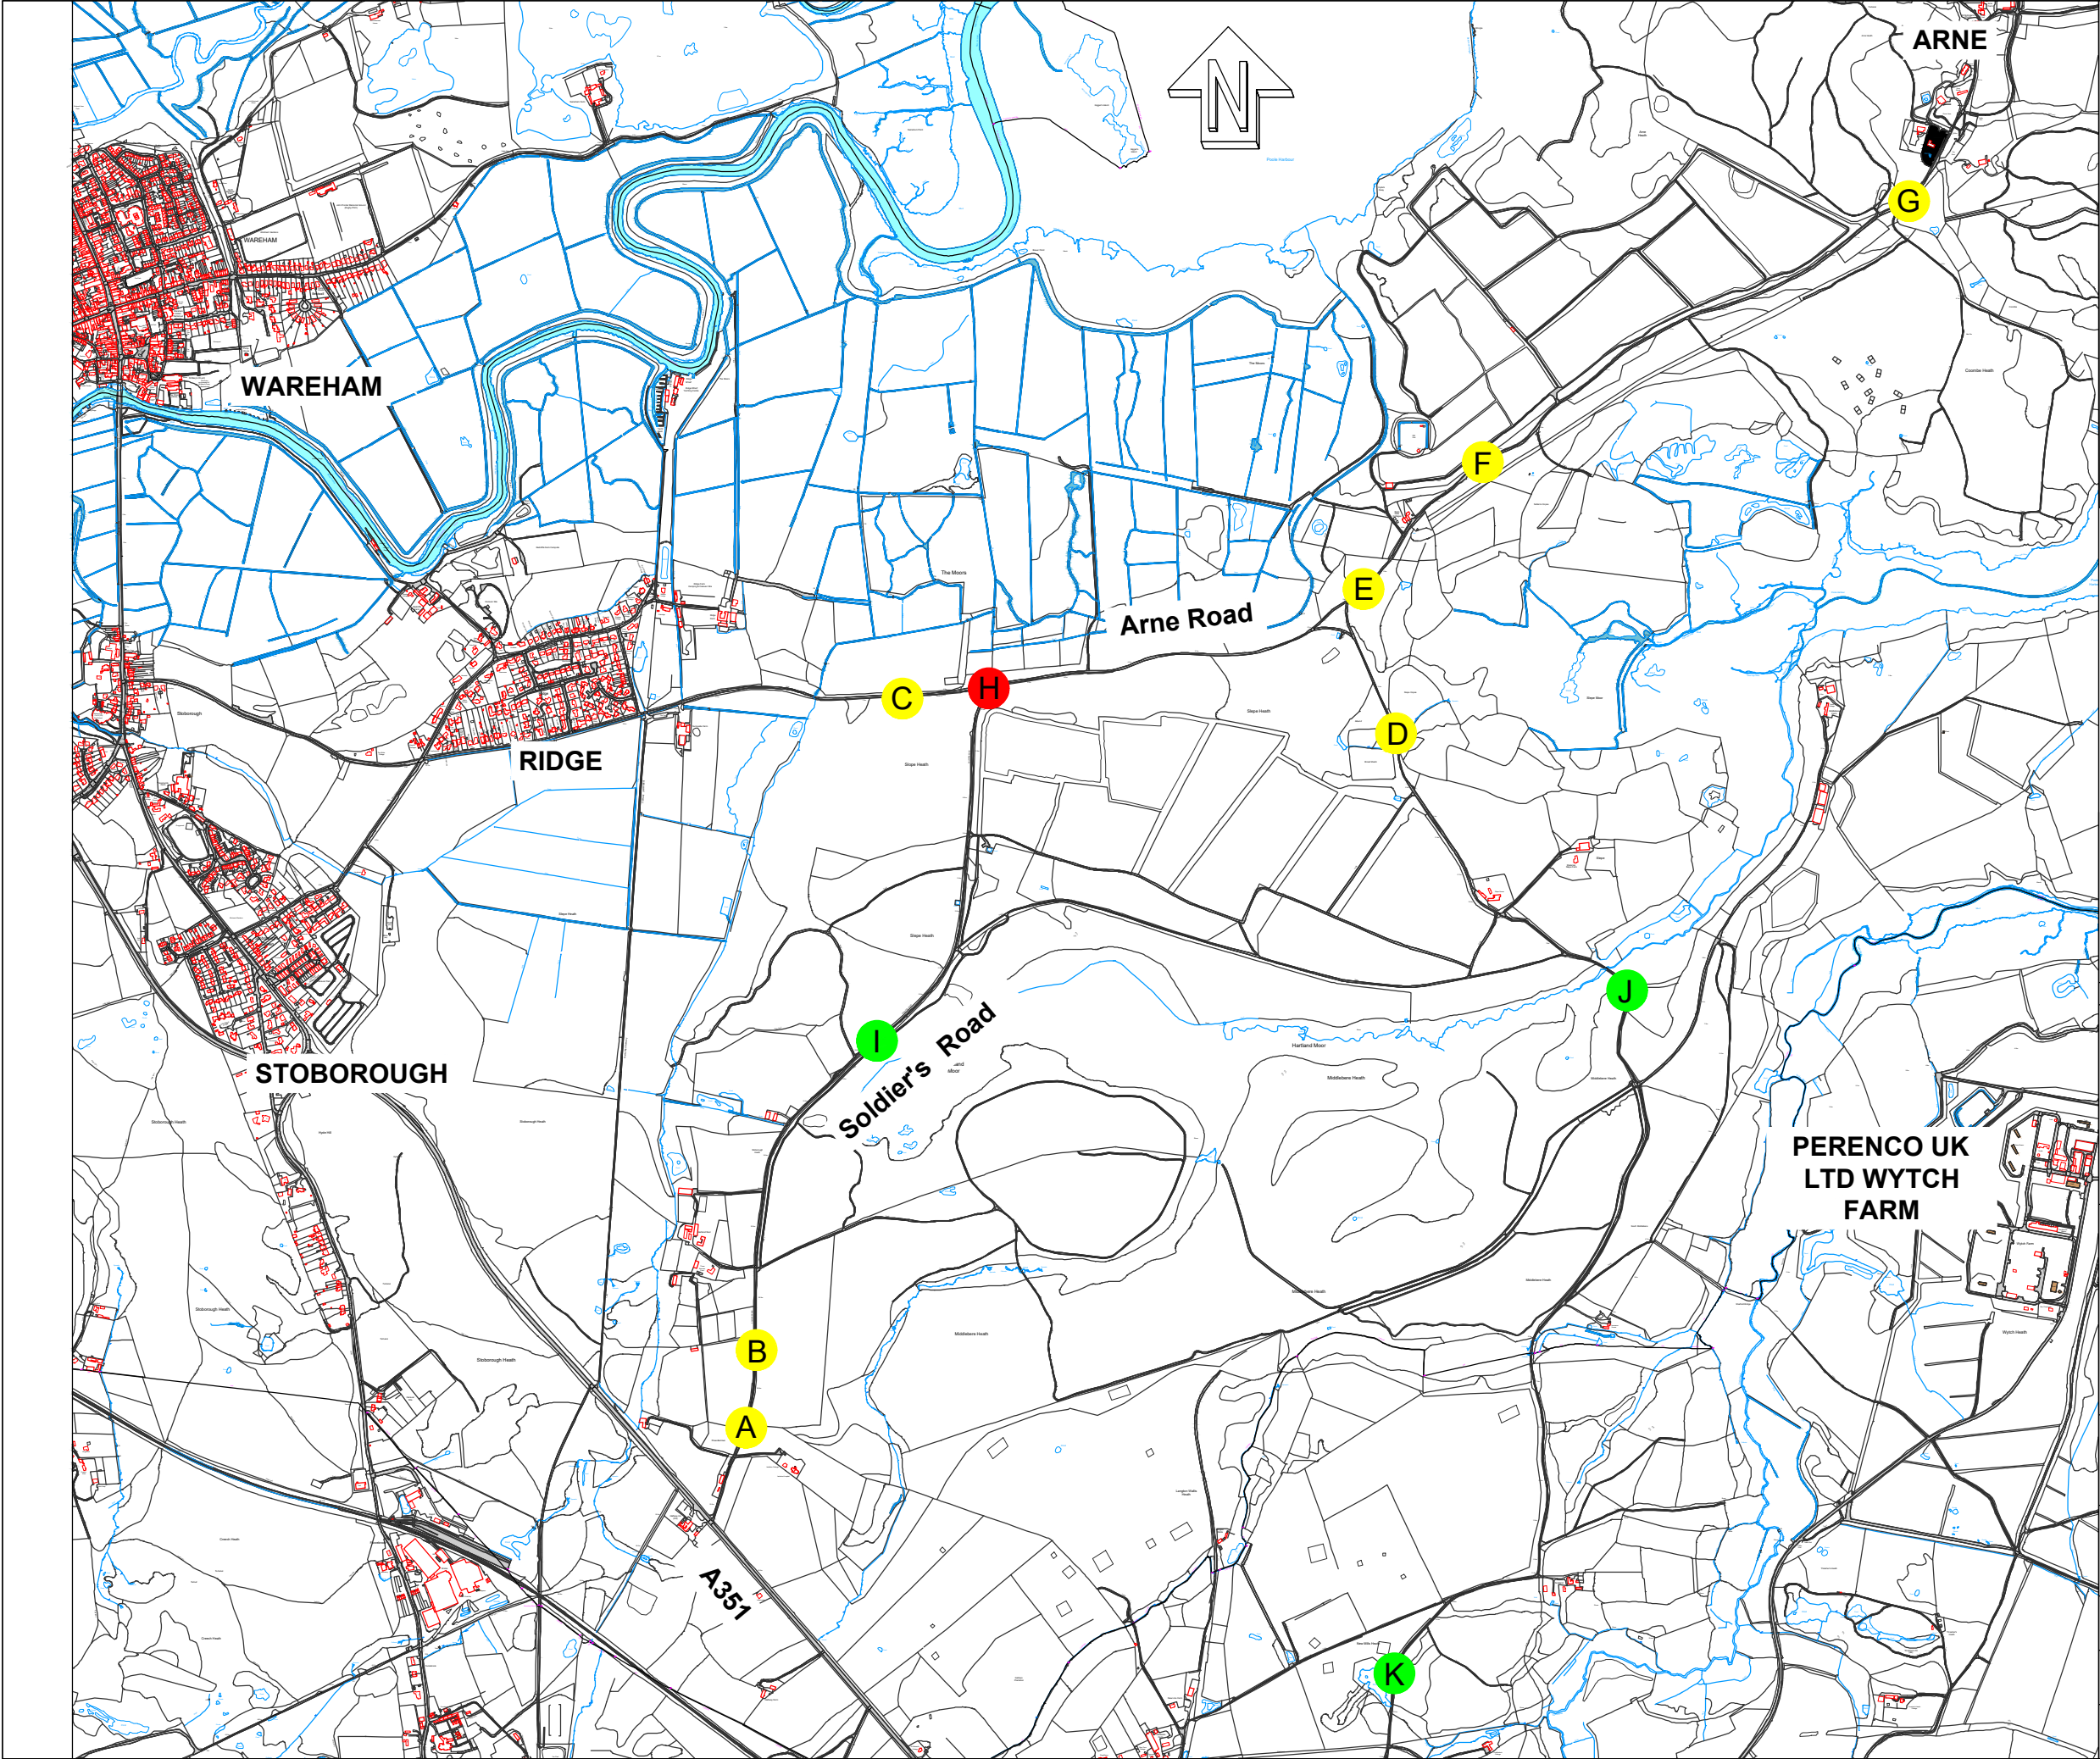

- KEY
- I Existing cattle grid to remain
 - H Existing cattle grid to be removed
 - G Proposed site of new cattle grid

- NOTES
- Do not scale from this drawing

This map is based upon Ordnance Survey material with the permission of the Ordnance Survey on behalf of the Controller of Her Majesty's Stationary Office. © Crown Copyright 2019. Unauthorised reproduction infringes Crown Copyright and may lead to prosecution or civil proceedings. © Dorset Council 2019. OS license number: 100019790. Aerial photography © UKPerspectives.com 2019

B	25Jun21	E location moved, letters to ex	RP
A	06May21	Update grid locations	RP
Orig	03Dec19	—	RP
Rev	Date	Issue / Remarks	Checked



DORSET HIGHWAYS
Matthew Piles
Economy Infrastructure and Growth

Project Title ARNE HARTLAND GRAZING UNIT PROJECT		
Drawing Title LOCATION PLAN		
Scale (A3 Size) NTS	Drawn By MDP	Date 20 May 21
Drawing Number HI1038/04/01/B		
Drawing Status Design		